




PROPOSED FRONT ELEVATION
SCALE 1:100 @ A3

New Main Entrance
Set Back from Main Building

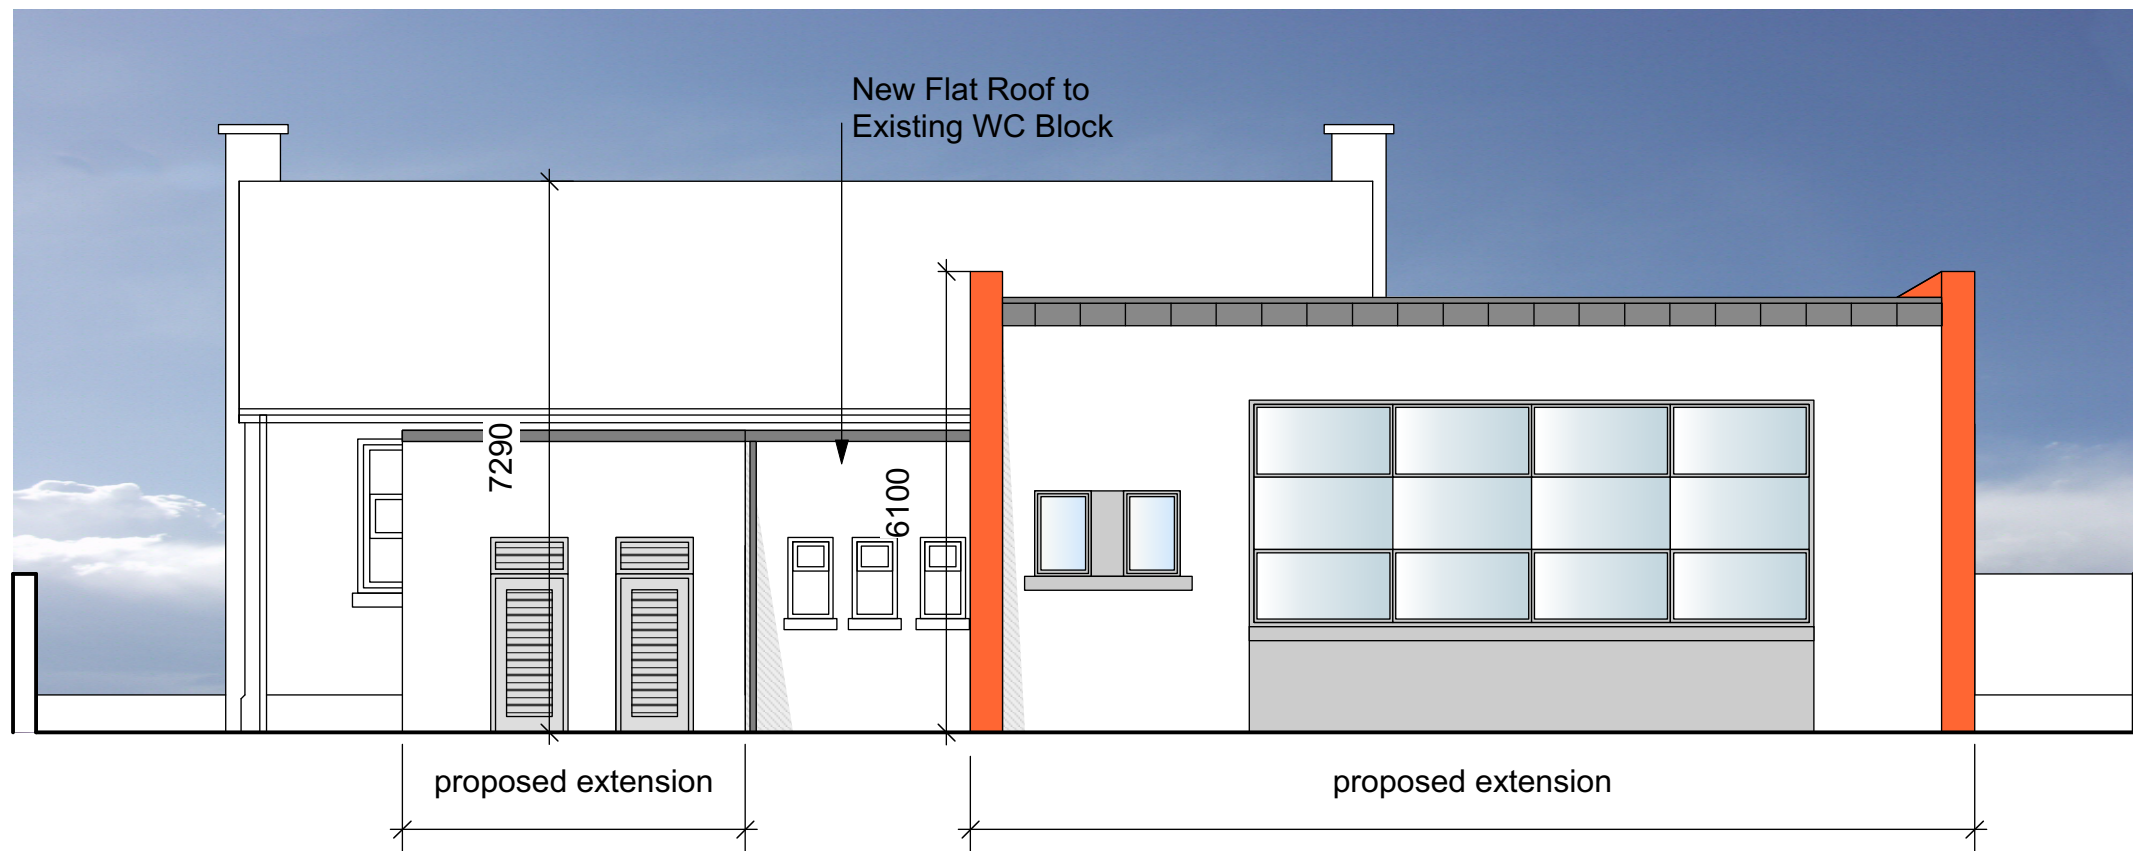

PROPOSED REAR ELEVATION
SCALE 1:100 @ A3

PREPLANNING ISSUE



No.4 Day Place, Tralee, County Kerry.

T (066)7123130 Fax (066)7123364 E-Mail : info@mrg.ie

also : Northpoint Business Park, Mallow Road, Cork.

MRG Consulting Engineers Limited Civil Structural Architectural Environmental

Project Classroom Extension at Scoil Naomh Gobnait,
Dún Chaoin, Co, Chiarraí

Drawing Proposed Elevations
Sheet 1

Drawn: MOC Project No. 121013 Drawing No. SK-203

Date: MAY 2022 Scale: 1:100 @ A3 Checked By: